

4 BEDROOM FLAT

4 Bedroom, 2.5 Bath | 4LDK



AZABU GARDENS
PEMBROKE


2006.1 ft² | 186.4 m² | 56.4 tsubo

Balconies: 15.2 m²

FEATURES:

South-facing unit with 3 exposures
Spacious private balconies
Windowed, eat-in kitchen with built-in table, Viking 30" oven and full-size appliances
Utility room with washer/dryer and mop sink
Service entrance
Floor-to-ceiling windows with 'biocube' planters
Heated bathroom and kitchen floors

南向き部屋、3方角に窓
ゆったりとしたプライベートバルコニー
開放的な窓のあるキッチンには備え付けダイニングテーブル、バイキング社製30インチオープン、および大型家電
ユーティリティエリアには洗濯機・乾燥機、掃除用シンク
勝手口
床から天井までの大型窓、バイオキューブ植栽
バスルームとキッチンには床暖房

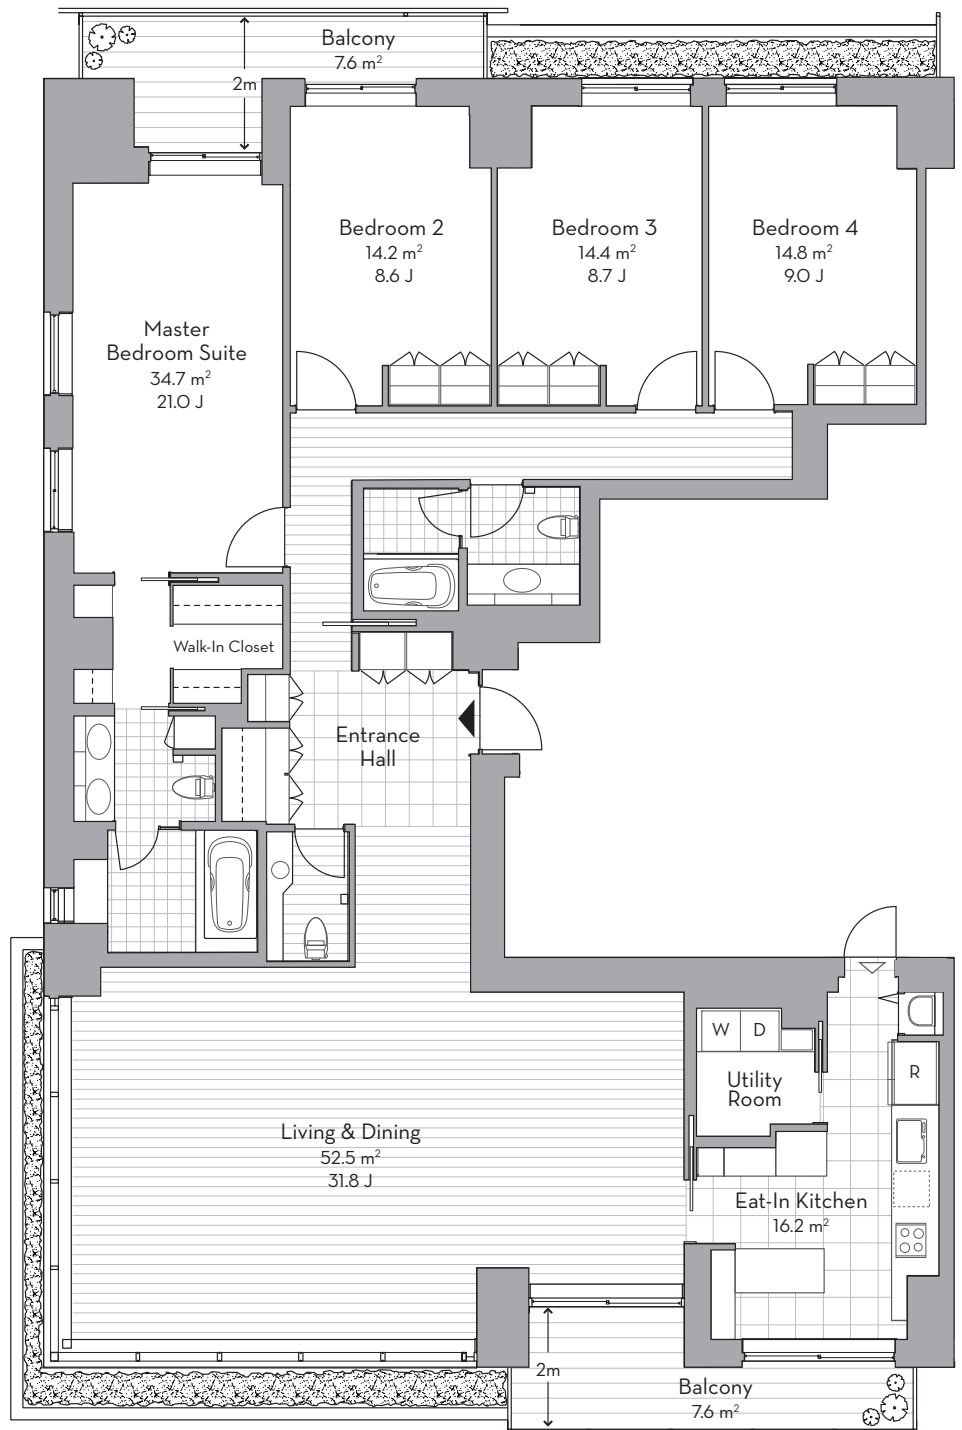

This floorplan shows a typical 5-bedroom duplex. Individual flats will vary. Please contact us for specific inquiries.

Moto Azabu 3-7-10, Minato-ku, Tokyo 106-0046

www.azabugardens.com

4 BEDROOM FLAT

4 Bedroom, 2.5 Bath | 4LDK



AZABU GARDENS
PEMBROKE

2006.1 ft² | 186.4 m² | 56.4 tsubo

Balconies: 15.2 m²

FEATURES:

South-facing unit with 3 exposures

Spacious private balconies

Windowed, eat-in kitchen with built-in table, Viking 30" oven and full-size appliances

Utility room with washer/dryer and mop sink

Service entrance

Floor-to-ceiling windows with 'biocube' planters

Heated bathroom and kitchen floors


南向き部屋、3方角に窓

ゆったりとしたプライベートバルコニー

開放的な窓のあるキッチンには備え付けダイニングテーブル、バイキング社製30インチオープン、および大型家電

ユーティリティエリアには洗濯機・乾燥機、掃除用シンク
勝手口

床から天井までの大型窓、バイオキューブ植栽
バスルームとキッチンには床暖房

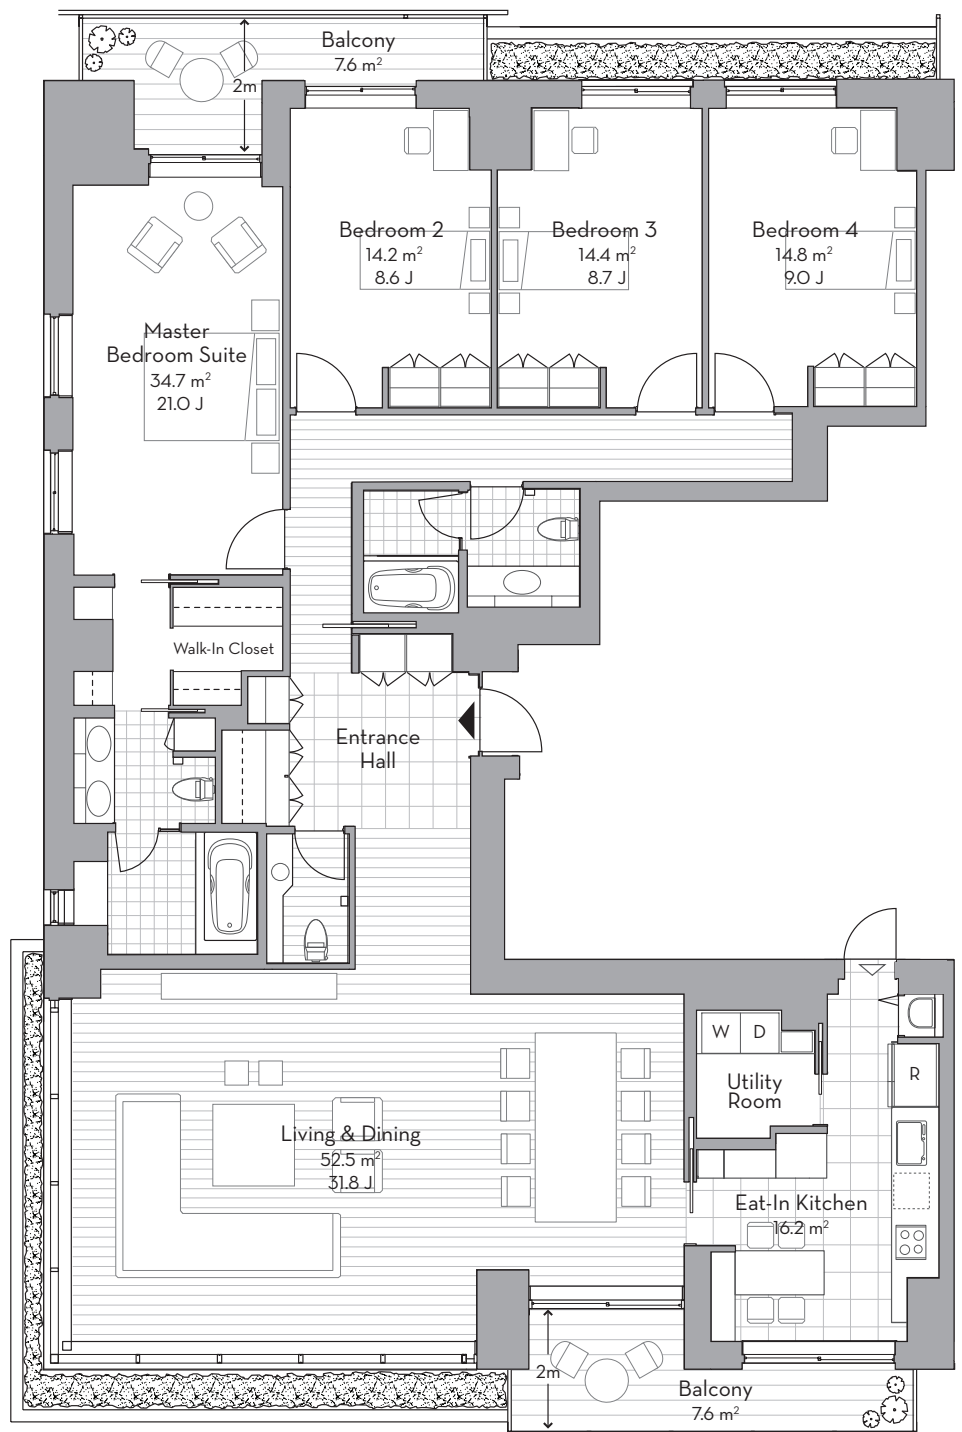

This floorplan shows a typical 5-bedroom duplex. Individual flats will vary. Please contact us for specific inquiries.

Moto Azabu 3-7-10, Minato-ku, Tokyo 106-0046

www.azabugardens.com